


NO.	DATE	REVISION	BY
1	4/26/24	PER COUNTY COMMENTS	KAB

DESIGNER	FILE	DATE
KAB	2226-1	12/29/23

DRAWN BY	PROJECT	SCALE
JMR	2226-1	AS NOTED

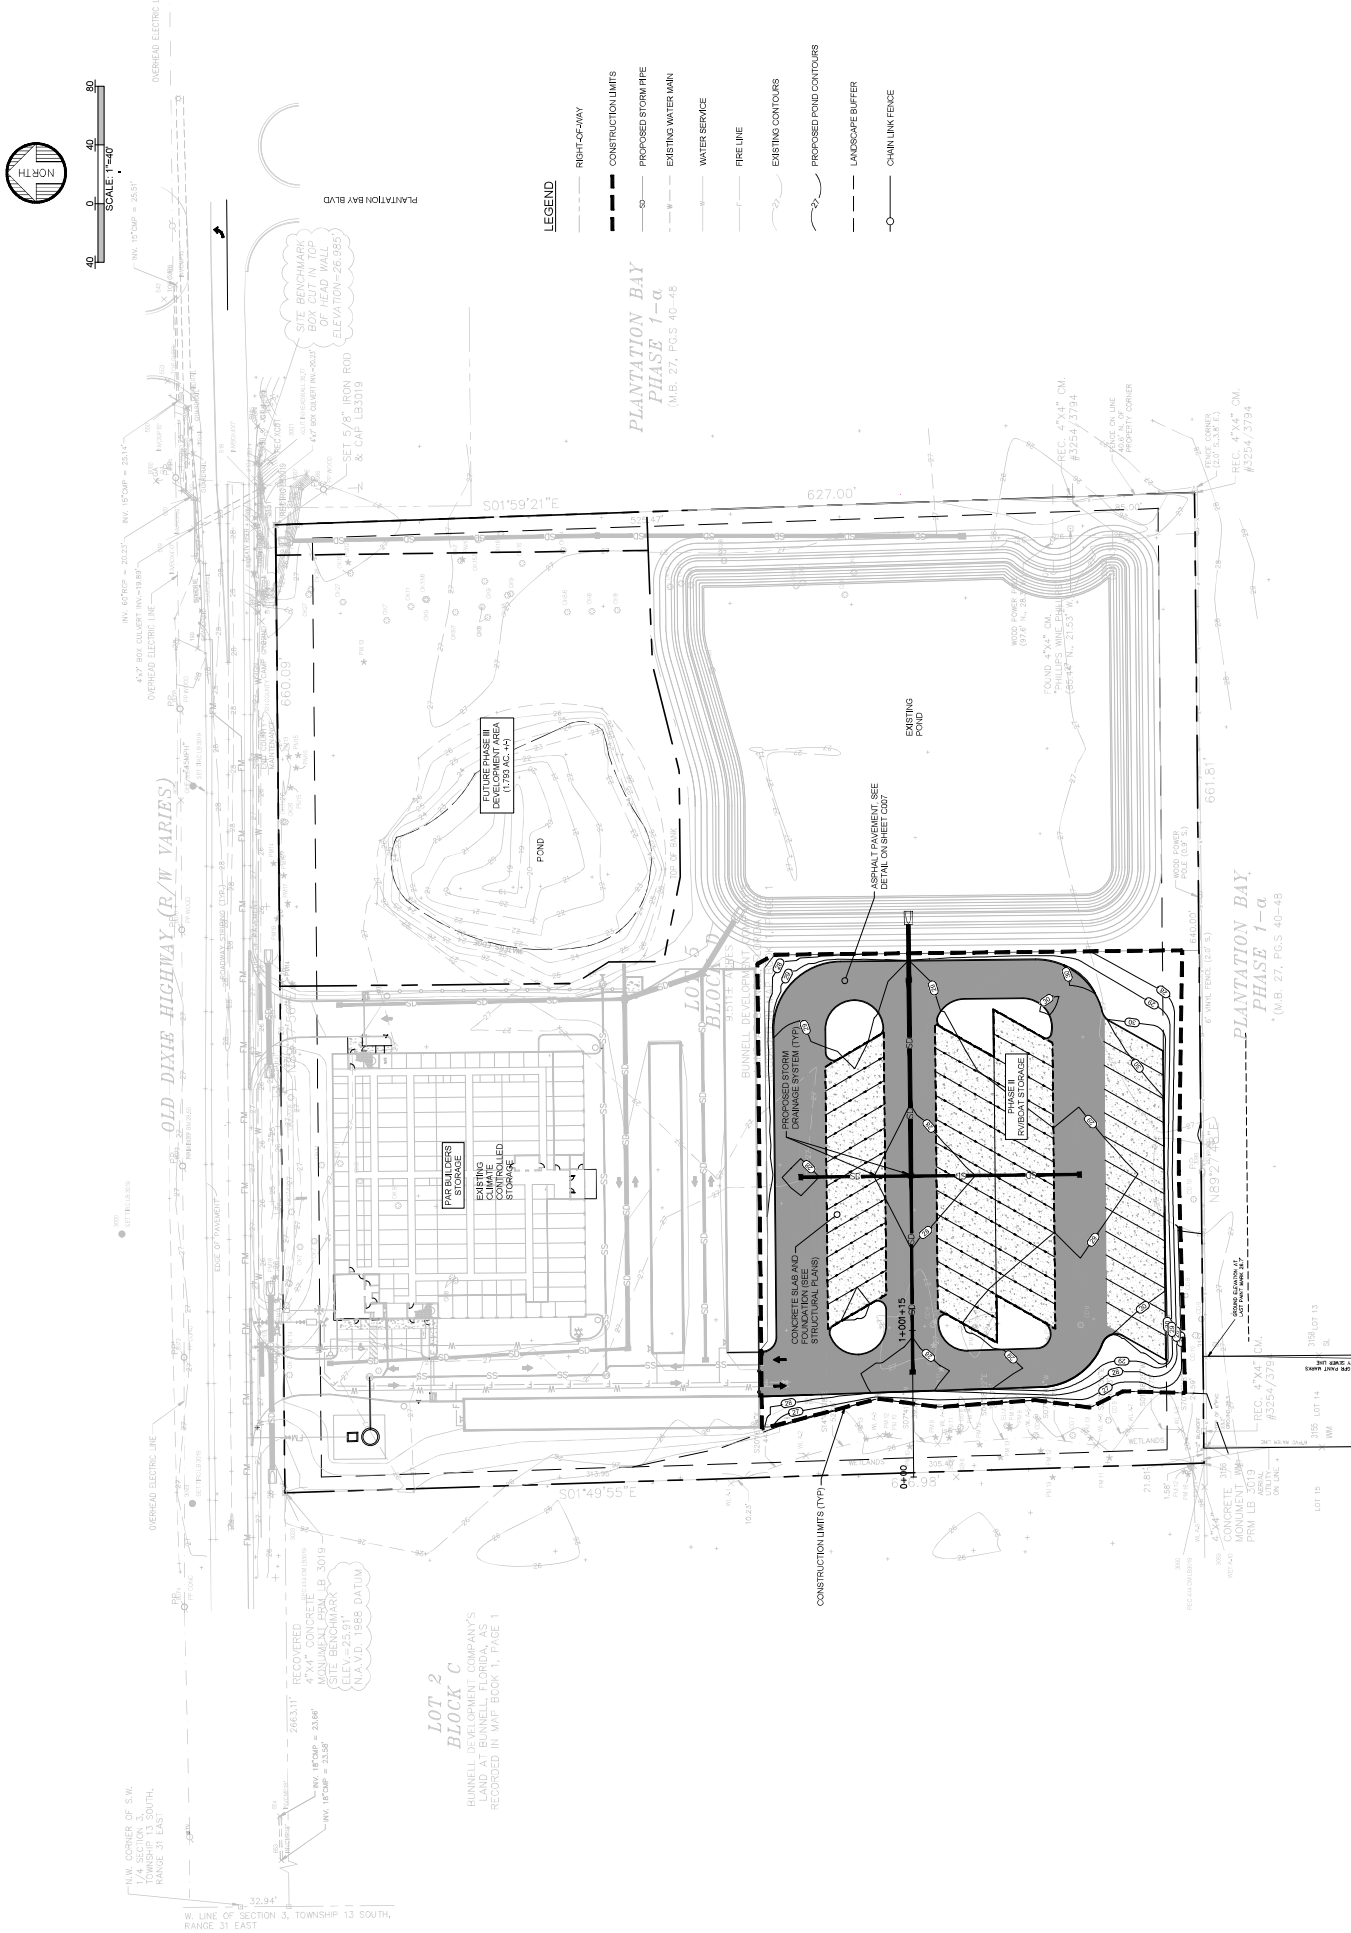

- LEGEND**
- RIGHT-OF-WAY
 - - - CONSTRUCTION LIMITS
 - - - PROPOSED STORM PIPE
 - - - EXISTING WATER MAIN
 - - - WATER SERVICE
 - - - FIRE LINE
 - - - EXISTING CONTOURS
 - - - PROPOSED POND CONTOURS
 - - - LANDSCAPE BUFFER
 - - - CHAIN LINK FENCE

**PLANTATION BAY
 PHASE 1-α**
 (M.B. 27, P.G.S. 40-48)

**PLANTATION BAY
 PHASE 1-α**
 (M.B. 27, P.G.S. 40-48)

**LOT 2
 BLOCK C**

BUNNELL DEVELOPMENT COMPANY'S
 CONSTRUCTION LIMITS
 RECORDED IN M.F. BOOK 11, PAGE 1

RECOVERED
 4"x4" CONCRETE
 (SITE BENCHMARK)
 (ELEV. = 25.91'
 N.A.V.D. 1988 DATUM)

N.W. CORNER OF S.W.
 1/4 SECTION 3, SOUTH
 RANGE 31 EAST

W. LINE OF SECTION 3, TOWNSHIP 13 SOUTH,
 RANGE 31 EAST