
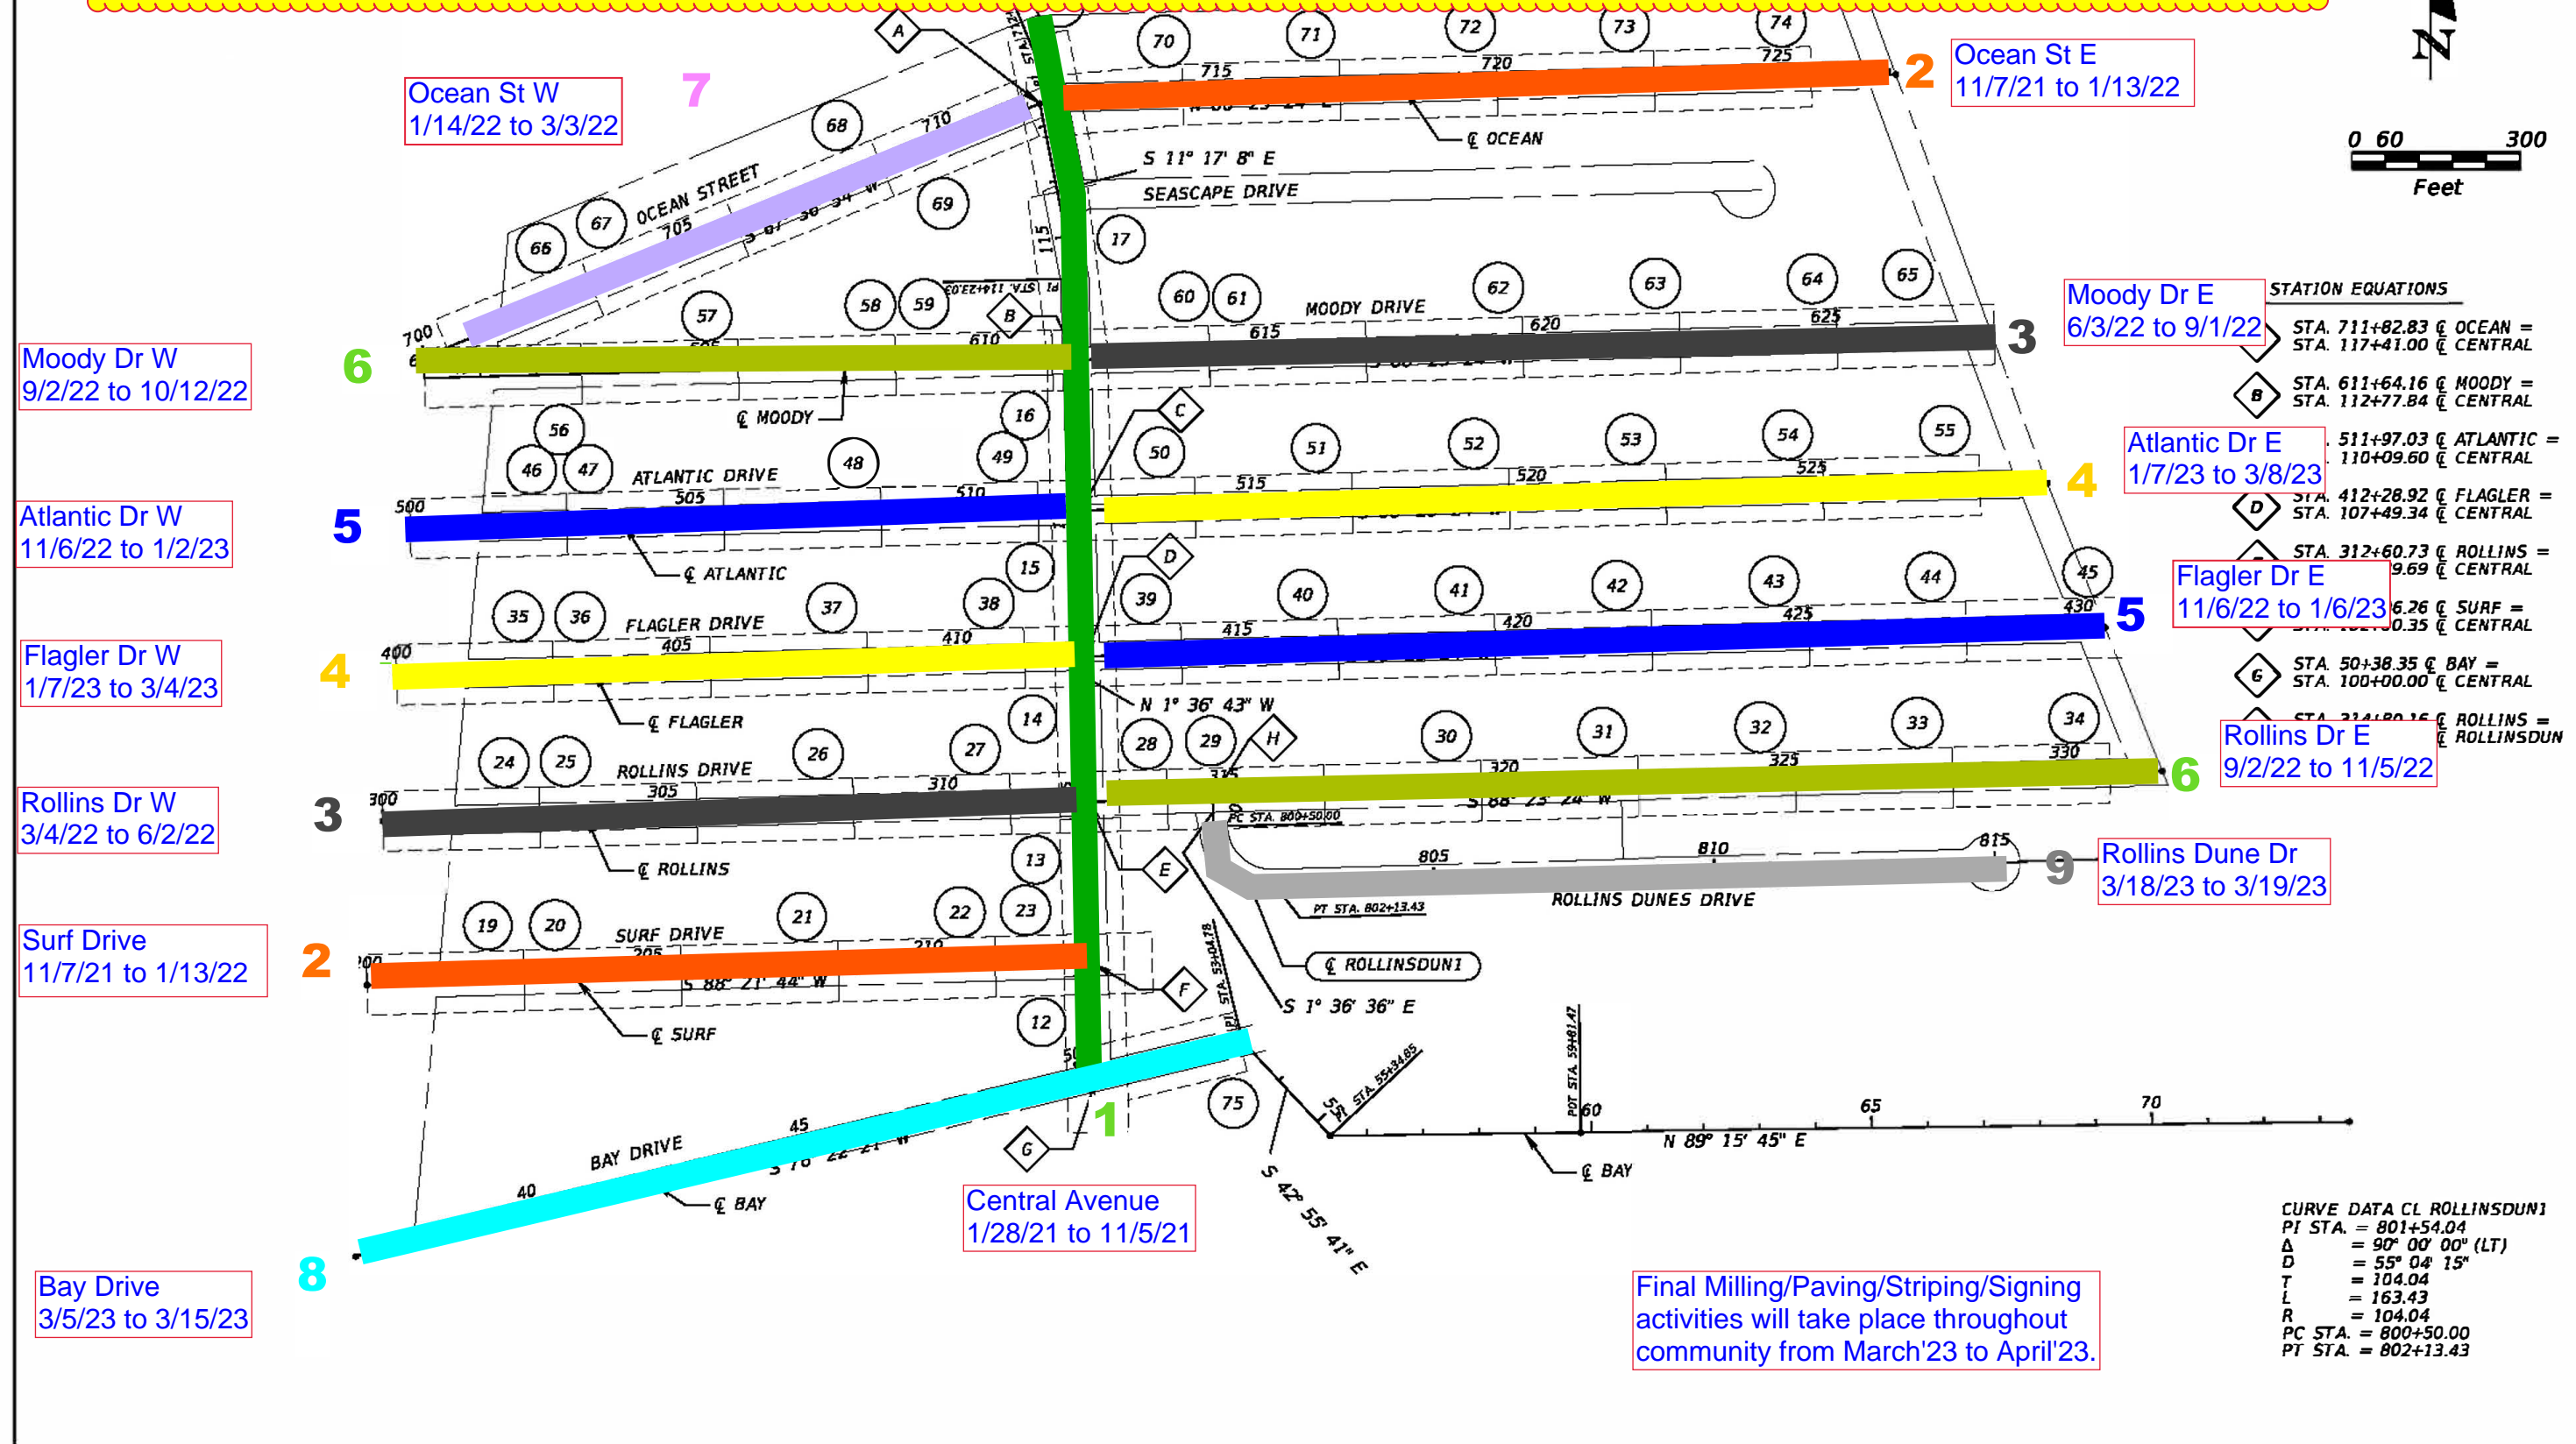


Updated Underground Construction Schedule (Including Watermain Construction)

This construction schedule and the time frames herein, are for construction activities that may include underground utilities and drainage, as well as all other associated items in completing construction of the roadways. This schedule is an estimate, and may subject to change based on many variables and circumstances that arise during construction.

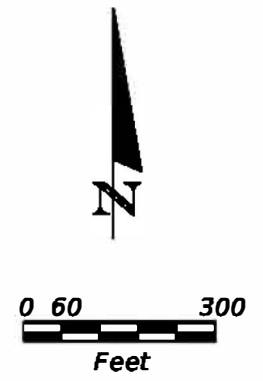

- Moody Dr W
9/2/22 to 10/12/22
- Atlantic Dr W
11/6/22 to 1/2/23
- Flagler Dr W
1/7/23 to 3/4/23
- Rollins Dr W
3/4/22 to 6/2/22
- Surf Drive
11/7/21 to 1/13/22
- Bay Drive
3/5/23 to 3/15/23

- Ocean St E
11/7/21 to 1/13/22
- Moody Dr E
6/3/22 to 9/1/22
- Atlantic Dr E
1/7/23 to 3/8/23
- Flagler Dr E
11/6/22 to 1/6/23
- Rollins Dr E
9/2/22 to 11/5/22
- Rollins Dunes Dr
3/18/23 to 3/19/23

Final Milling/Paving/Striping/Signing activities will take place throughout community from March'23 to April'23.

| REVISIONS | | DESCRIPTION | | Matthew S. Maggioro, P.E. Lic. No. NUMBER 55371 | FLAGLER County, Florida | SUB-PHASE LOCATION EXHIBIT | SHEET NO. SPL-1 |
|-----------|-------------|-------------|-------------|---|-----------------------------|-------------------------------|--------------------|
| DATE | DESCRIPTION | DATE | DESCRIPTION | | | | |
| | | | | | | | |

THE OFFICIAL RECORD OF THIS SHEET IS THE ELECTRONIC FILE DIGITALLY SIGNED AND SEALED UNDER RULE 61G15-23.004, F.A.C.